


# Impact sound insulation - outdoor

## REGUPOL sound and drain

### under pedestals and concrete plates on CLT ceiling

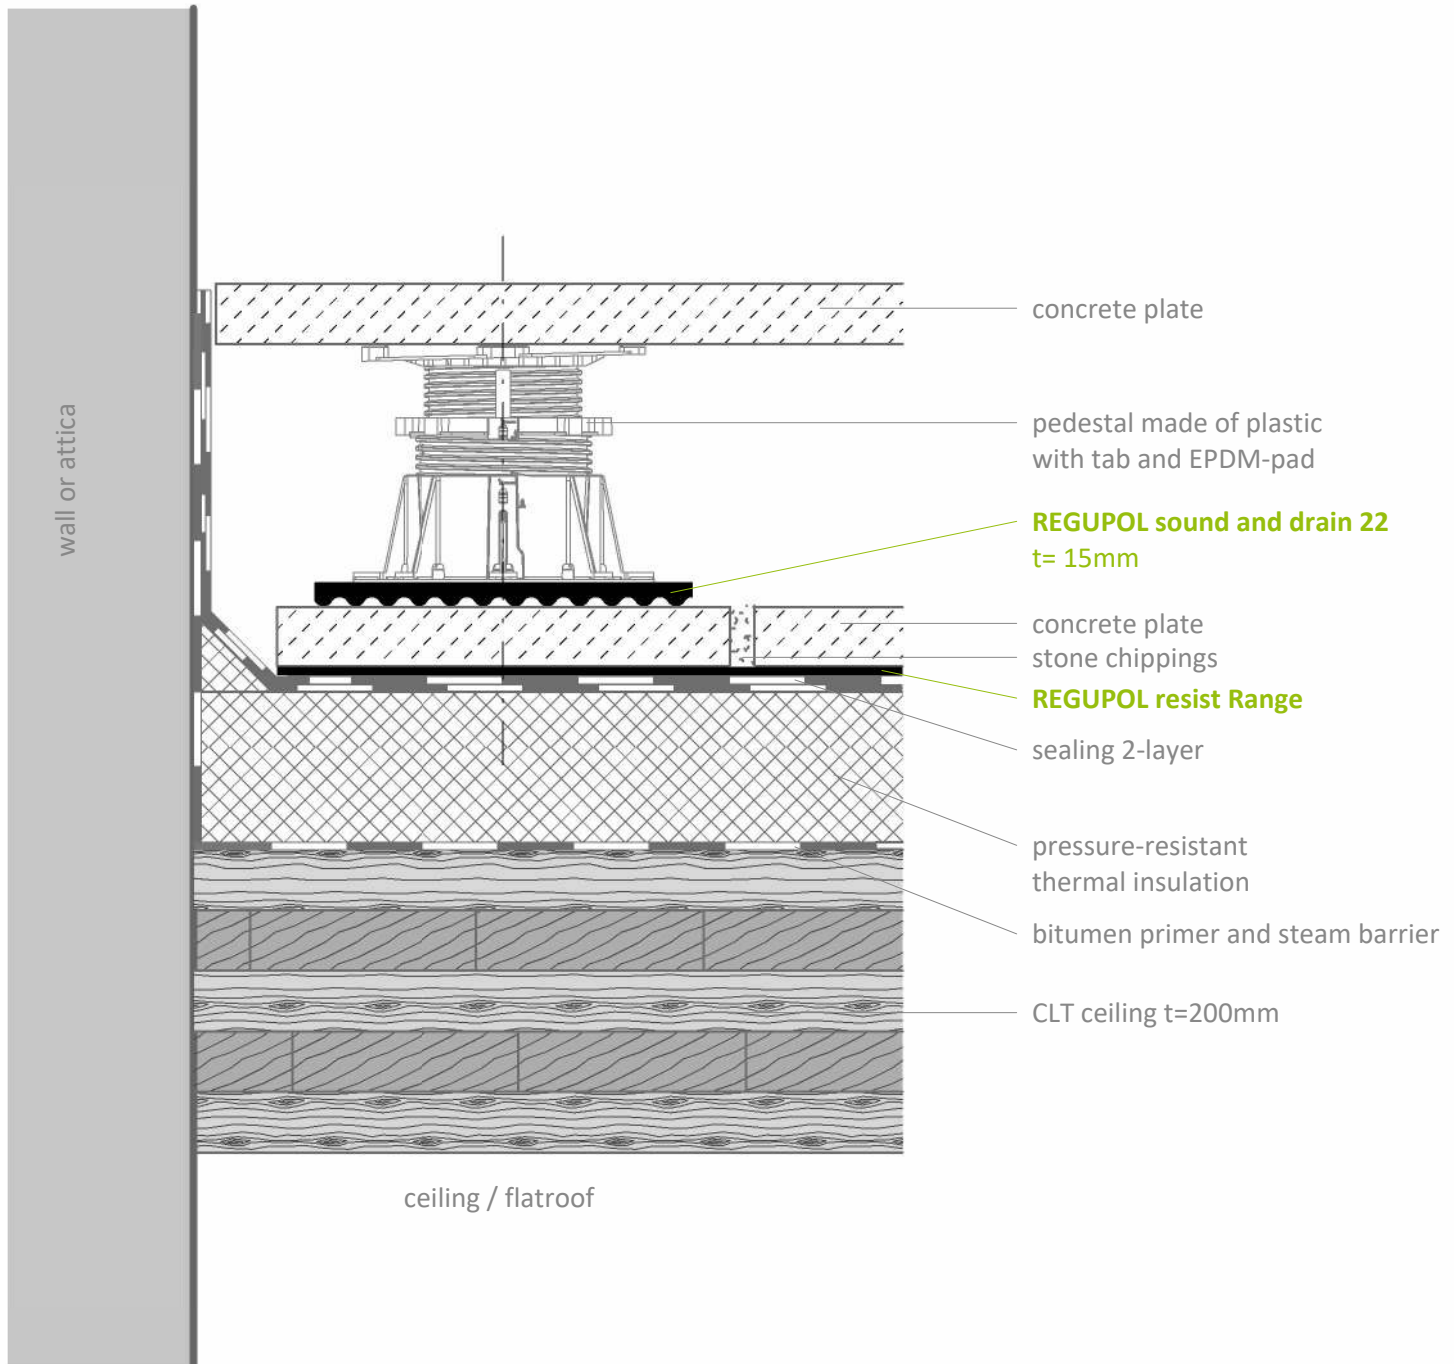

#### Contact

REGUPOL Germany  
GmbH & Co. KG  
Am Hilgenacker 24  
57319 Bad Berleburg  
GERMANY  
www.regupol.com

#### Notes

Adjacent trades are only shown schematically and in parts. The applicability and other conditions or constraints need to be checked by the customer or user on their own responsibility. The technical data sheets, installation instructions and local conditions need to be considered.

#### Project:

---

Project-No.: ---

Detail: VSCHW-01-09-EN

Created by: REGUPOL Acoustics

Date: 30.11.2023

Scale: 1 : 5