


Leveling grit

REGUPOL Comfort S1

on CLT ceiling

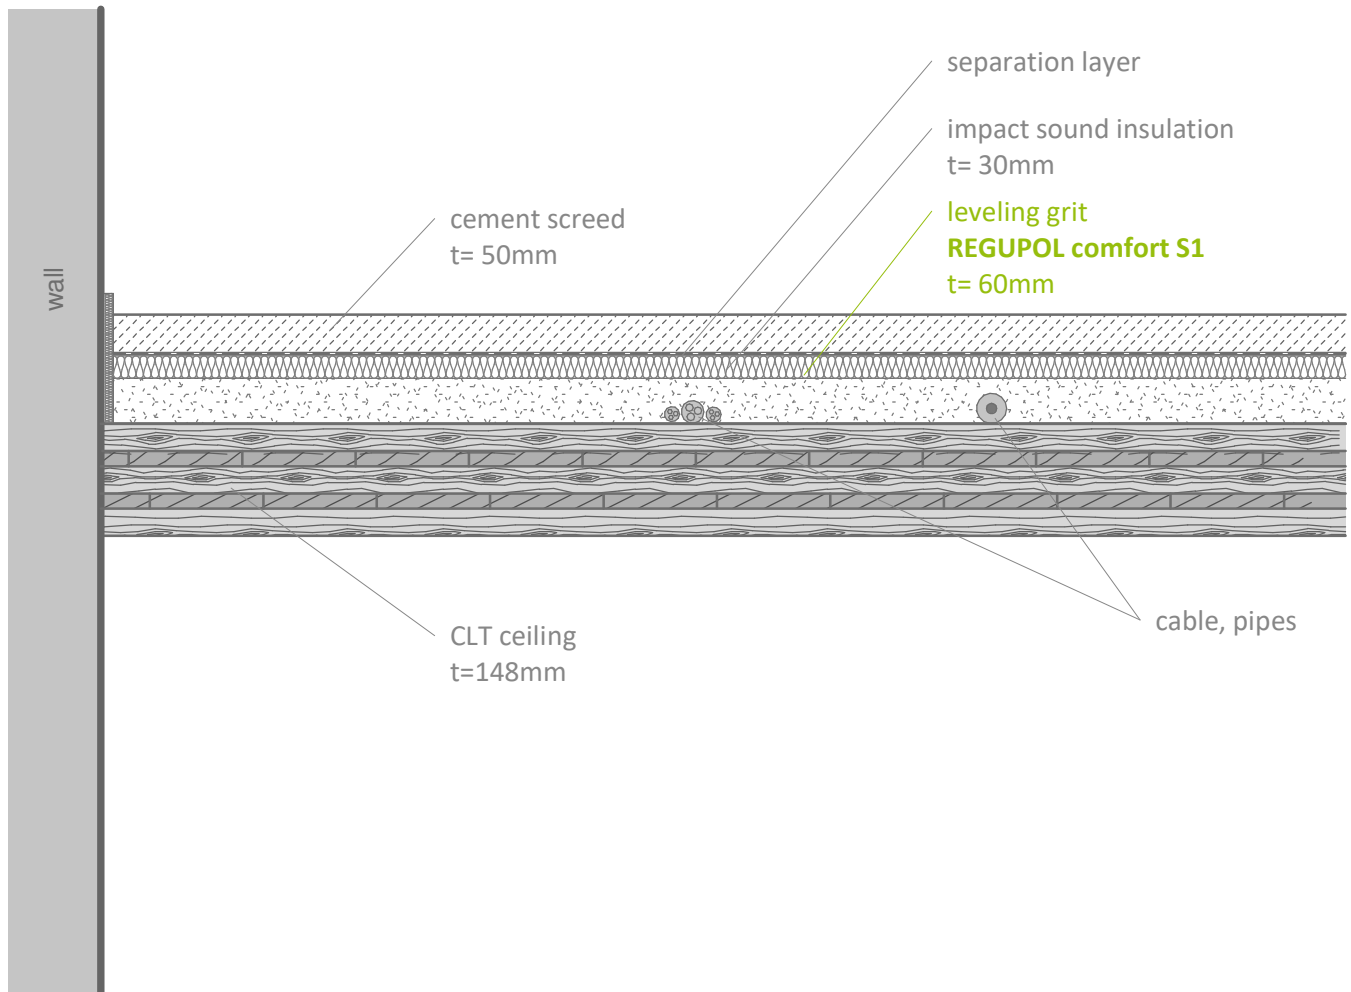

Contact

REGUPOL BSW GmbH
Am Hilgenacker 24
57319 Bad Berleburg
GERMANY
www.regupol.com

Notes

Adjacent trades are only shown schematically and in parts. The applicability and other conditions or constraints need to be checked by the customer or user on their own responsibility. The technical data sheets, installation instructions and local conditions need to be considered.

Project:

Project-No.: ---

Detail: VSCHW-08-07-EN

Drawn by: P. Klein, Projektwerk GmbH

Date: 17.09.2020

Scale: 1 : 10