


# Impact sound insulation - on wooden ceiling

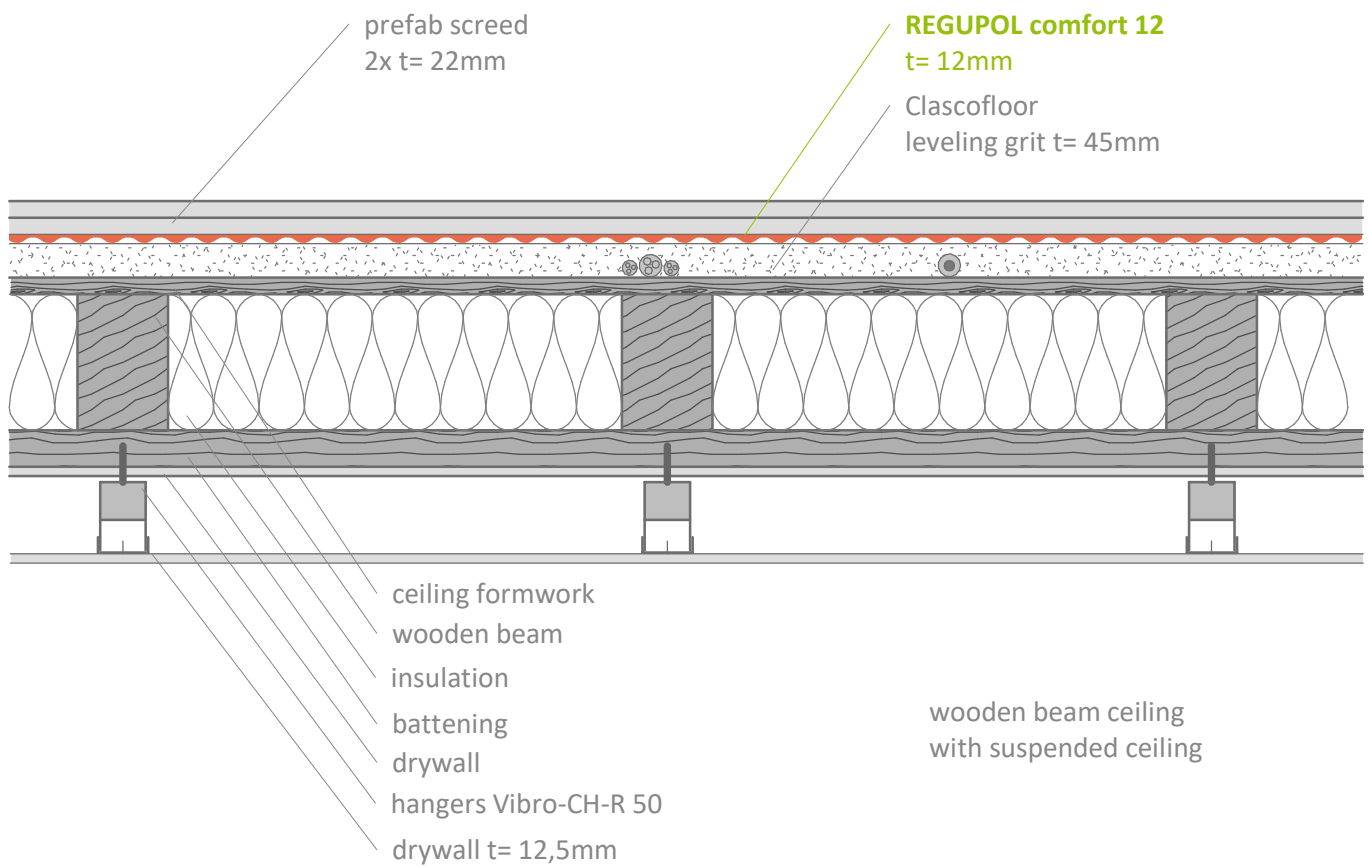

## REGUPOL comfort 12

under prefab screed



### Contact

**REGUPOL BSW GmbH**  
Am Hilgenacker 24  
57319 Bad Berleburg  
GERMANY  
[www.regupol.com](http://www.regupol.com)

### Notes

Adjacent trades are only shown schematically and in parts. The applicability and other conditions or constraints need to be checked by the customer or user on their own responsibility. The technical data sheets, installation instructions and local conditions need to be considered.

### Project: ---

Project-No.: ---

Detail: VSCHW-11-06-EN

Drawn by: P. Klein, Projektwerk GmbH

Date: 02.09.2020

Scale: 1 : 10